


GENERAL NOTES:

- ON THE SURFACE OF THE HELIDECK, ALL OBJECTS SHOULD NOT EXCEED 25MM IN HEIGHT.
- WITHIN THE 150 DEGREE LIMITED OBSTACLE SECTOR, OBJECTS SHOULD NOT EXCEED 250MM ABOVE THE HELIDECK SURFACE.
- DURING HELICOPTER TAKE-OFF/LANDING, ALL FOLDABLE HANDRAIL MUST BE PUT DOWN, AND LOWER THAN 250MM ABOVE HELIDECK SURFACE.

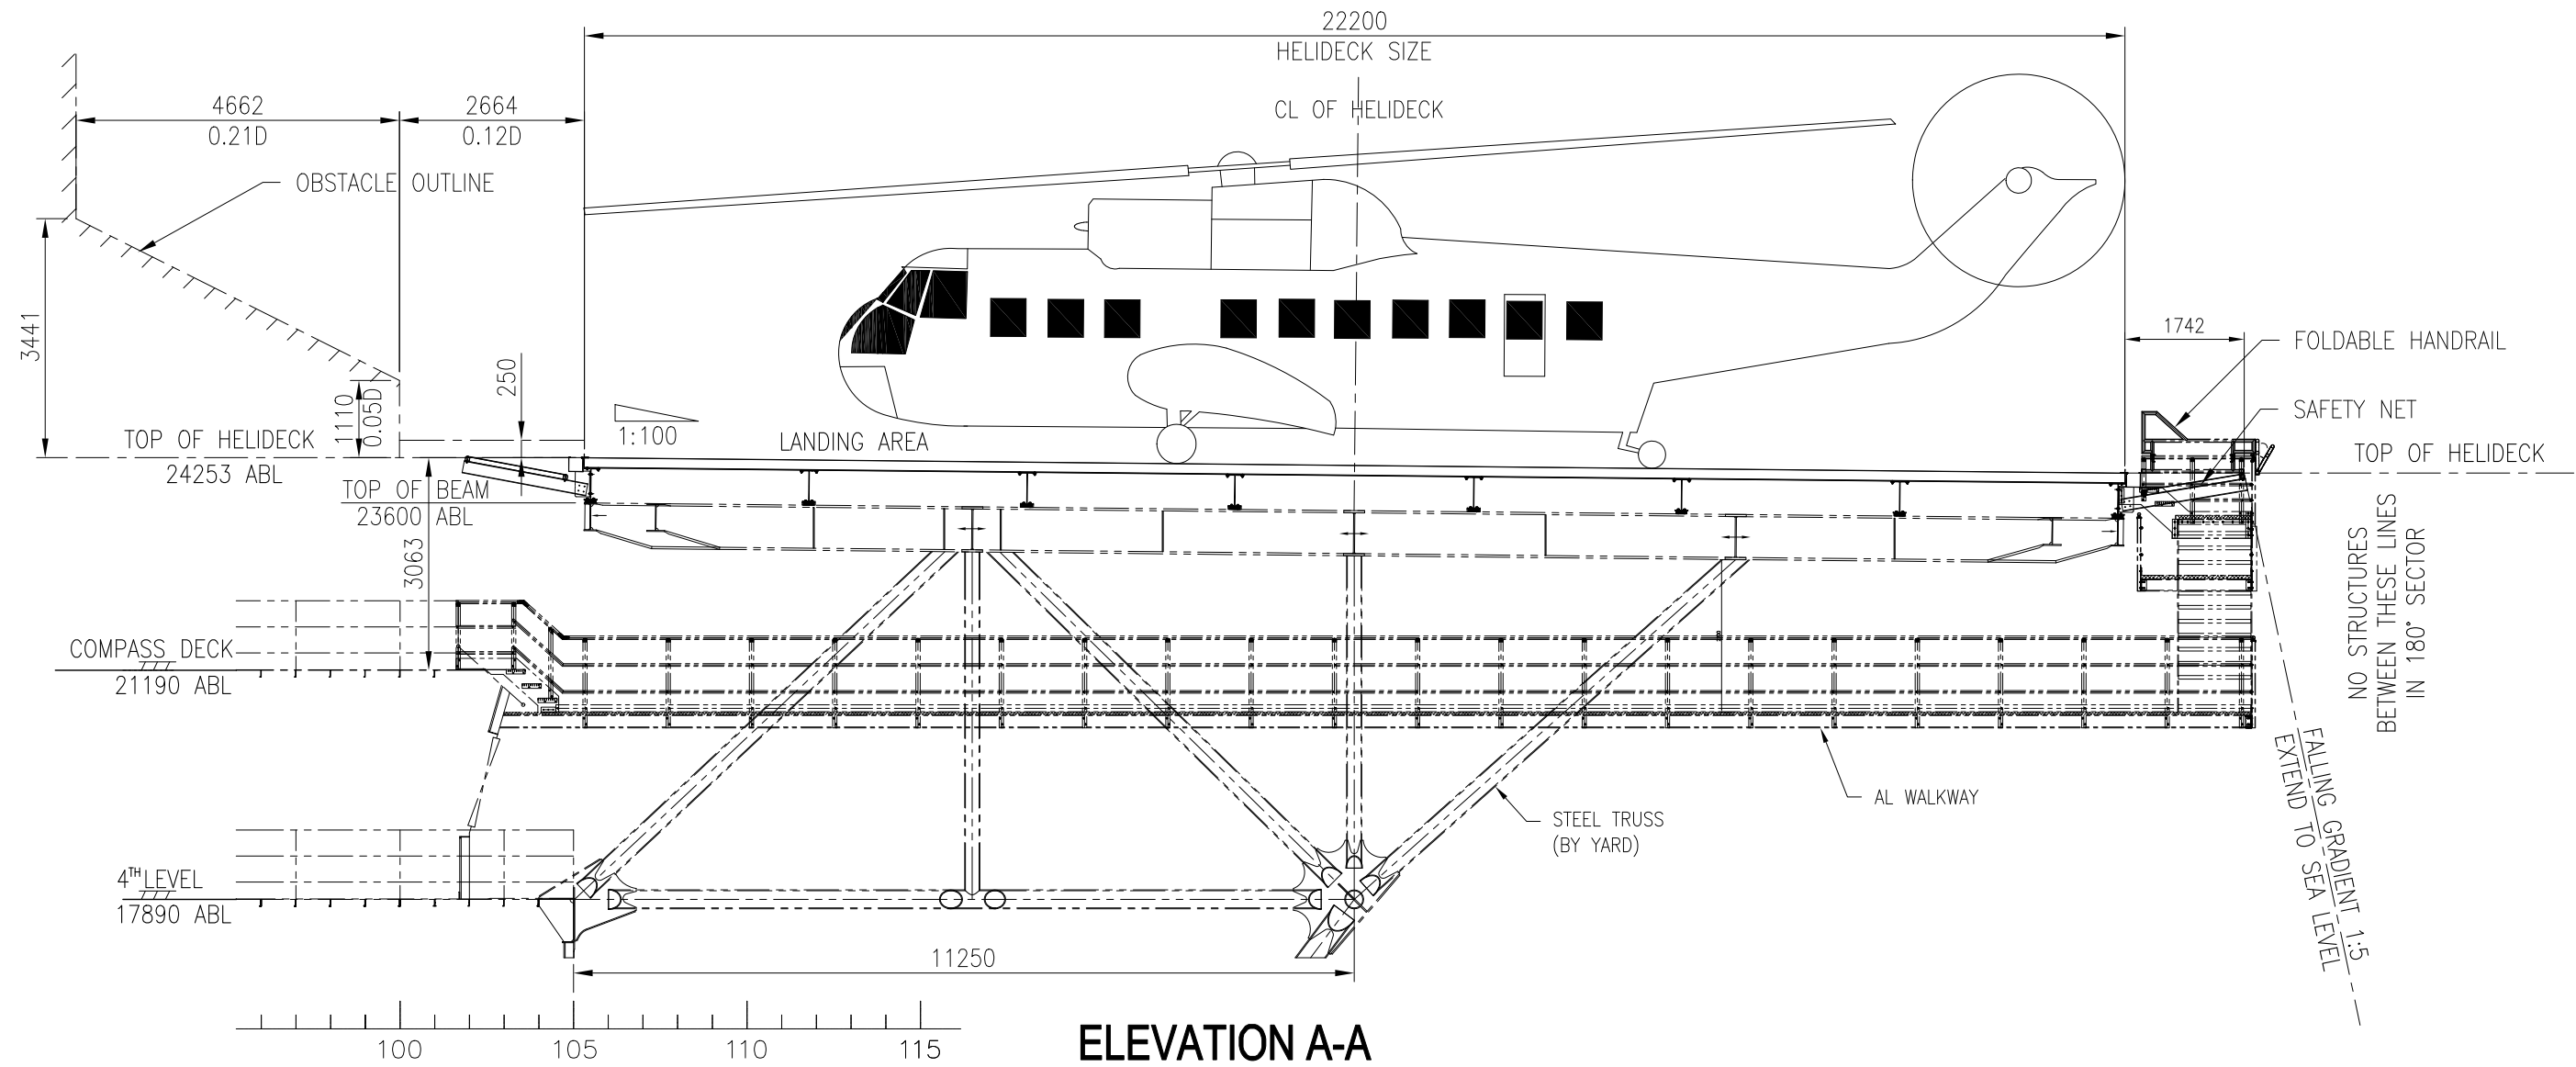

FOR APPROVAL

A	ISSUED FOR APPROVAL	ZDD	2016.06.18
REV.	DESCRIPTION	BY	DATE

PROJECT NO:	VESSEL NAME:	CLIENT:		
PROJECT NAME: 22.2M OCTAGONAL ALUMINIUM HELIDECK PANCAKE		Unit: mm	NAME	DATE
DRAWING TITLE: HELIDECK ELEVATION		DRAWN: ZDD	LZD	2016.06.18
DRAWING NO.: P060-01-02		CHECKED: LZD	Richard	2016.06.18
SHEET: 1 OF 1	REV. No.: A	SCALE: 1:100 @ A3	APPROVED:	2016.06.18